

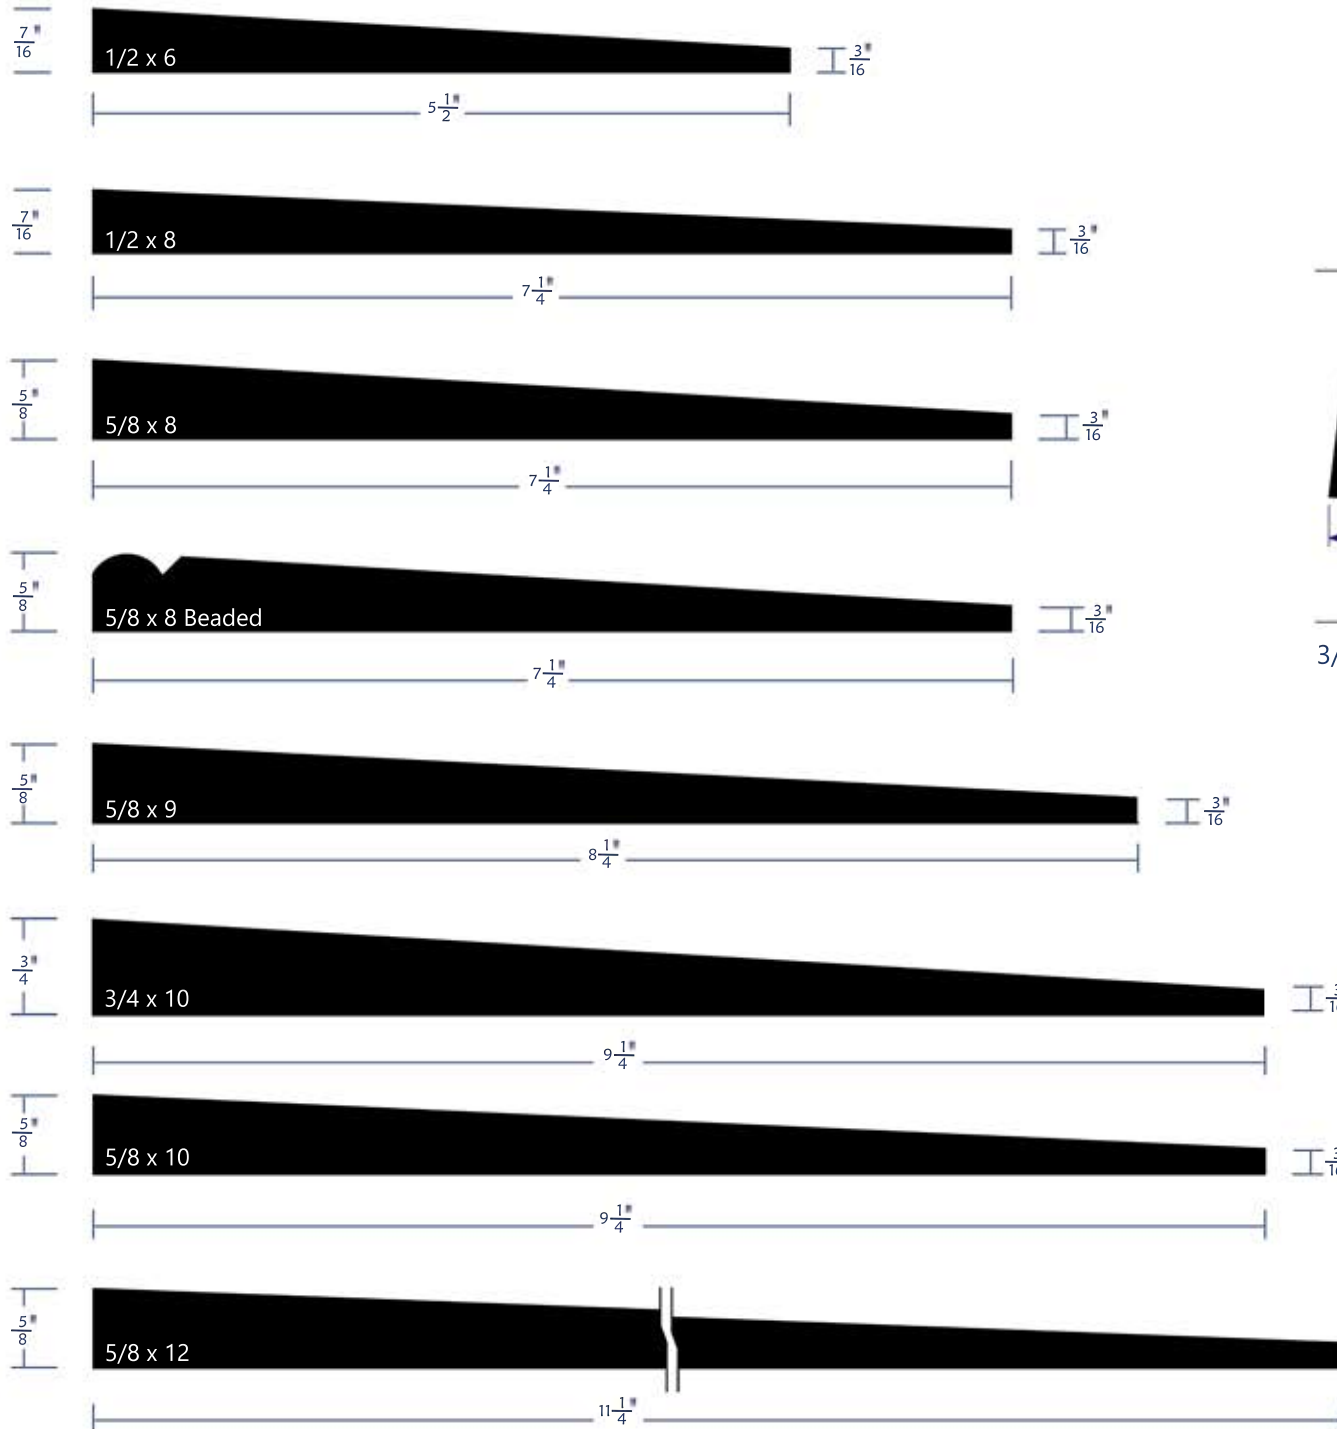


Standard Beveled Siding Profiles

Available in Smooth or Woodgrain Face

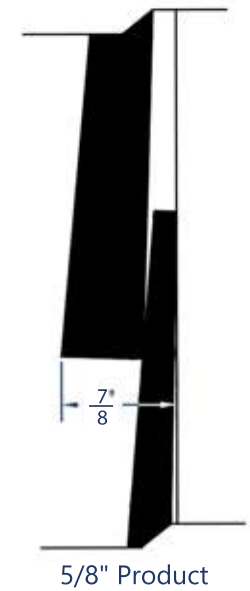

Depth of Siding at 1-1/4" Standard Overlap:

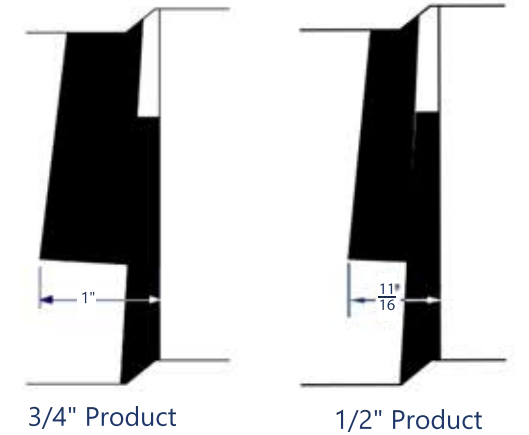

+/- 1/16" All Dimensions